


Erdgeschoss A-Trakt

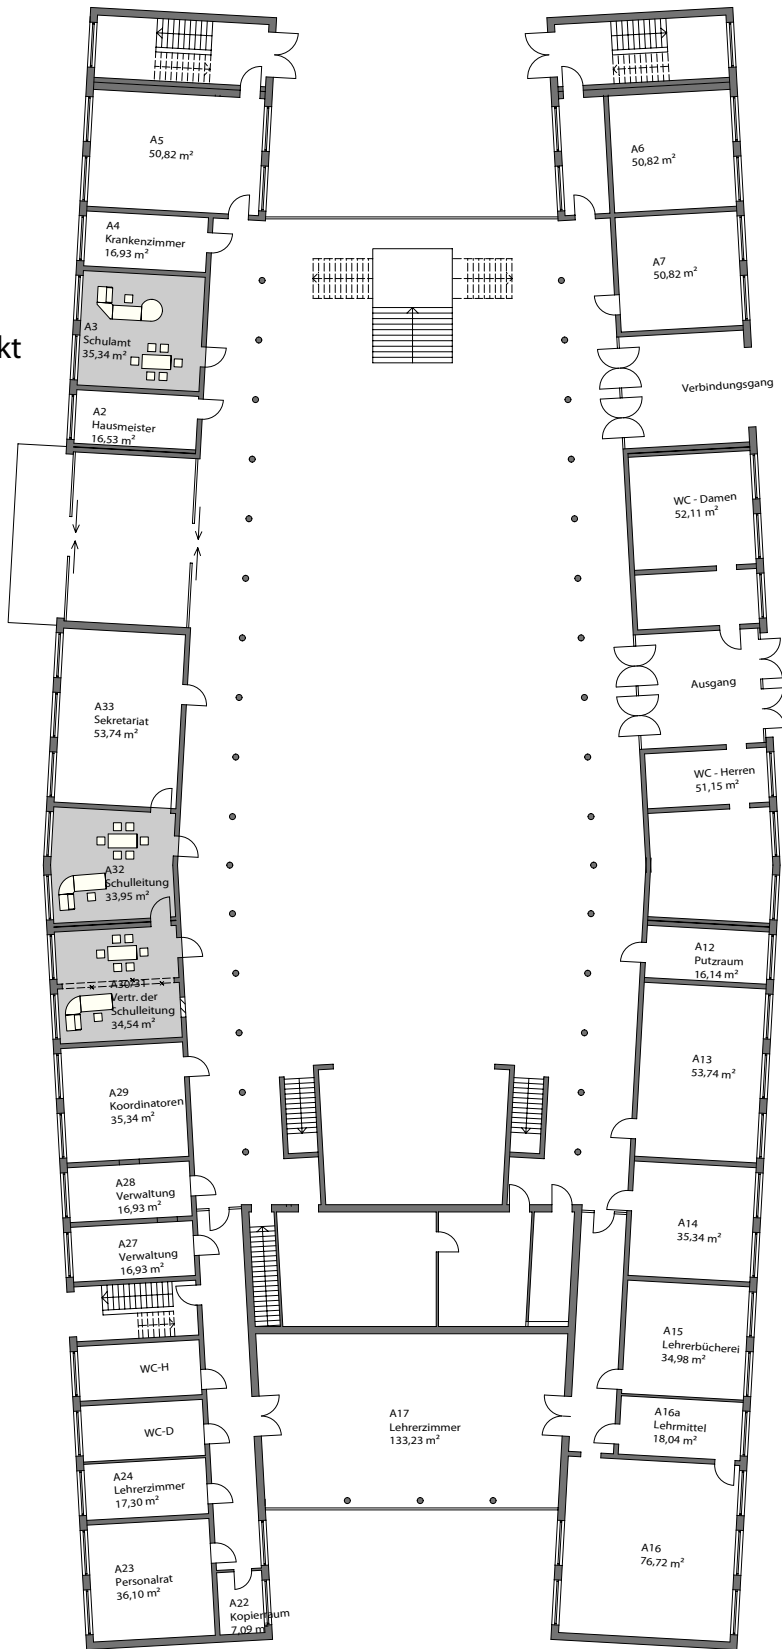

Erdgeschoss C-Trakt

